


ROOF PLAN
SCALE 1/4" = 1'-0"

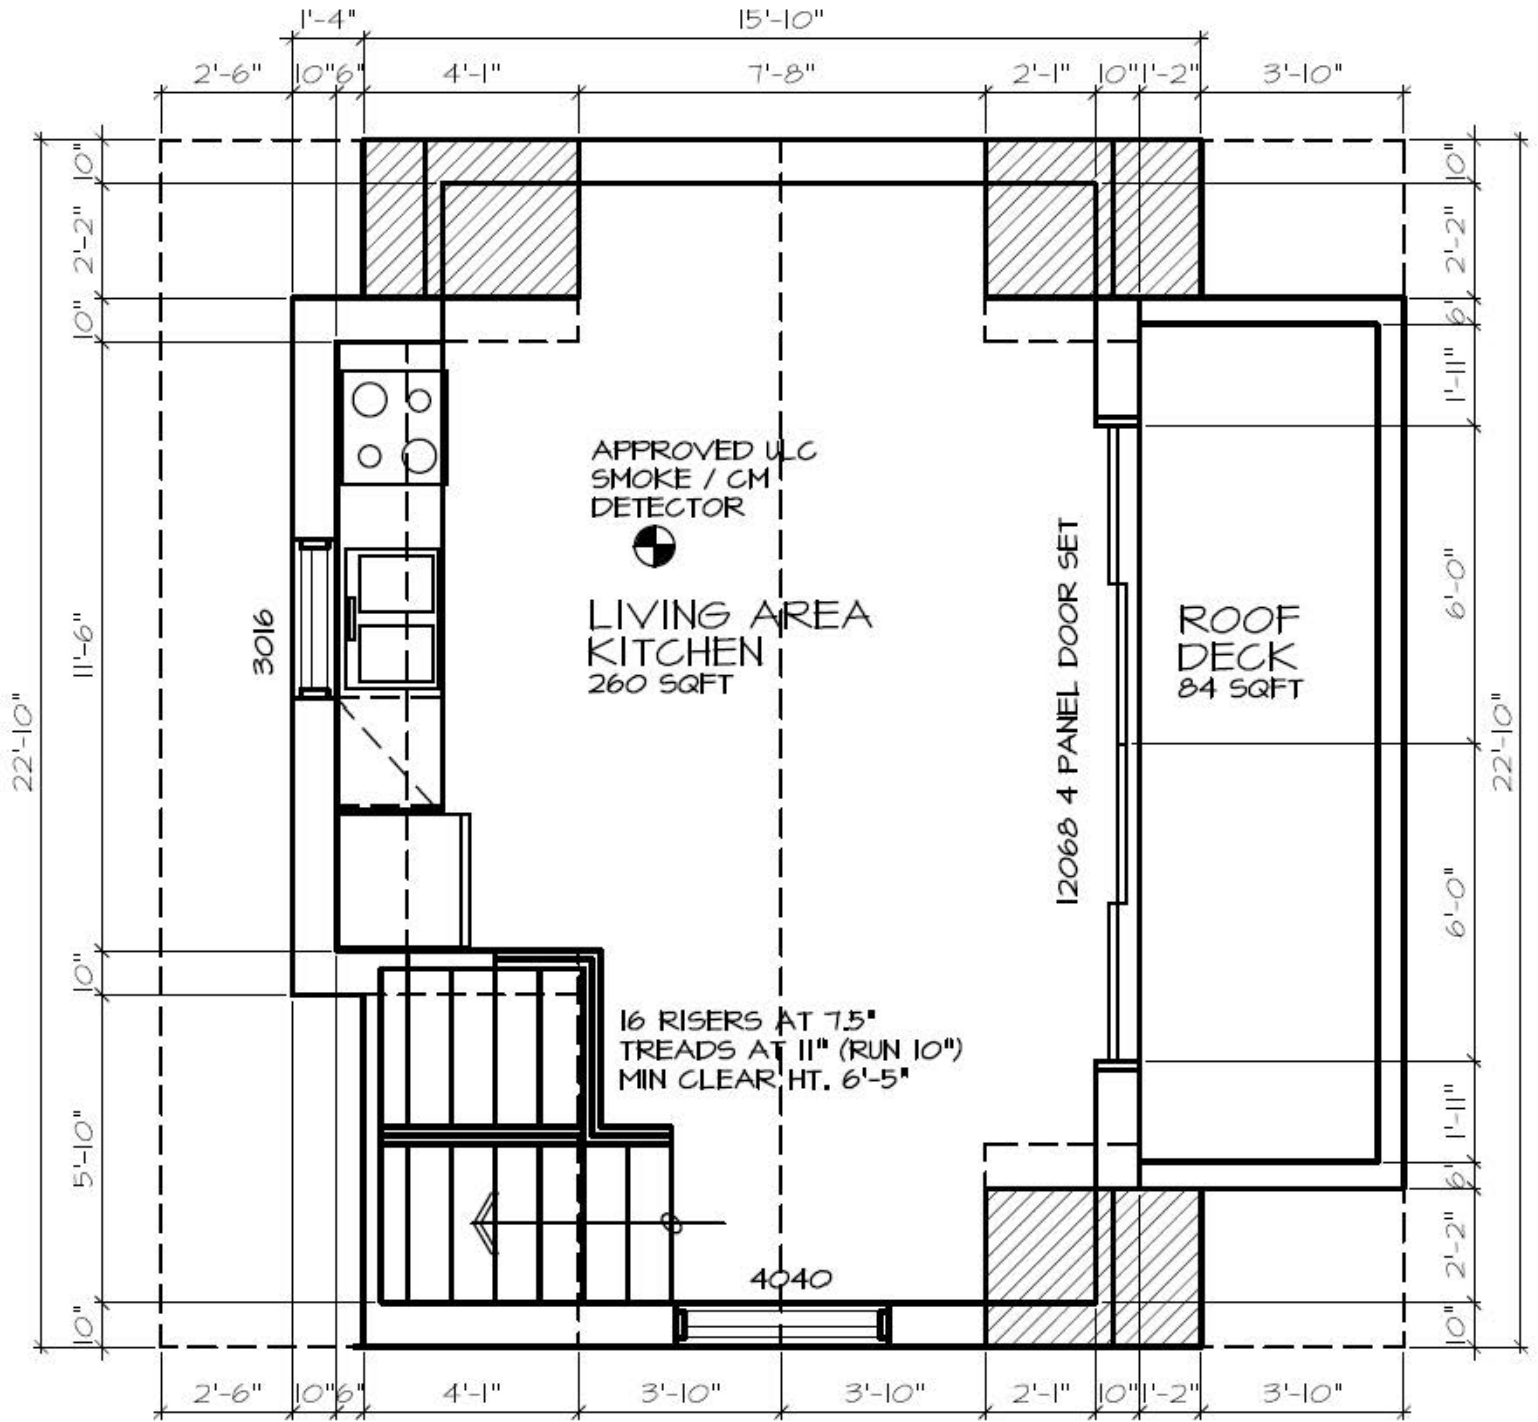

UPPER FLOOR PLAN 359-36(SLOPE)-29(STAIR) = 294 SQFT
SCALE 1/4" = 1'-0"